


NORTON STREET ITALIAN FESTA SUNDAY OCTOBER 29th 2017, LEICHHARDT, SYDNEY


Site Plan - Section 5 of 5 - Yellow

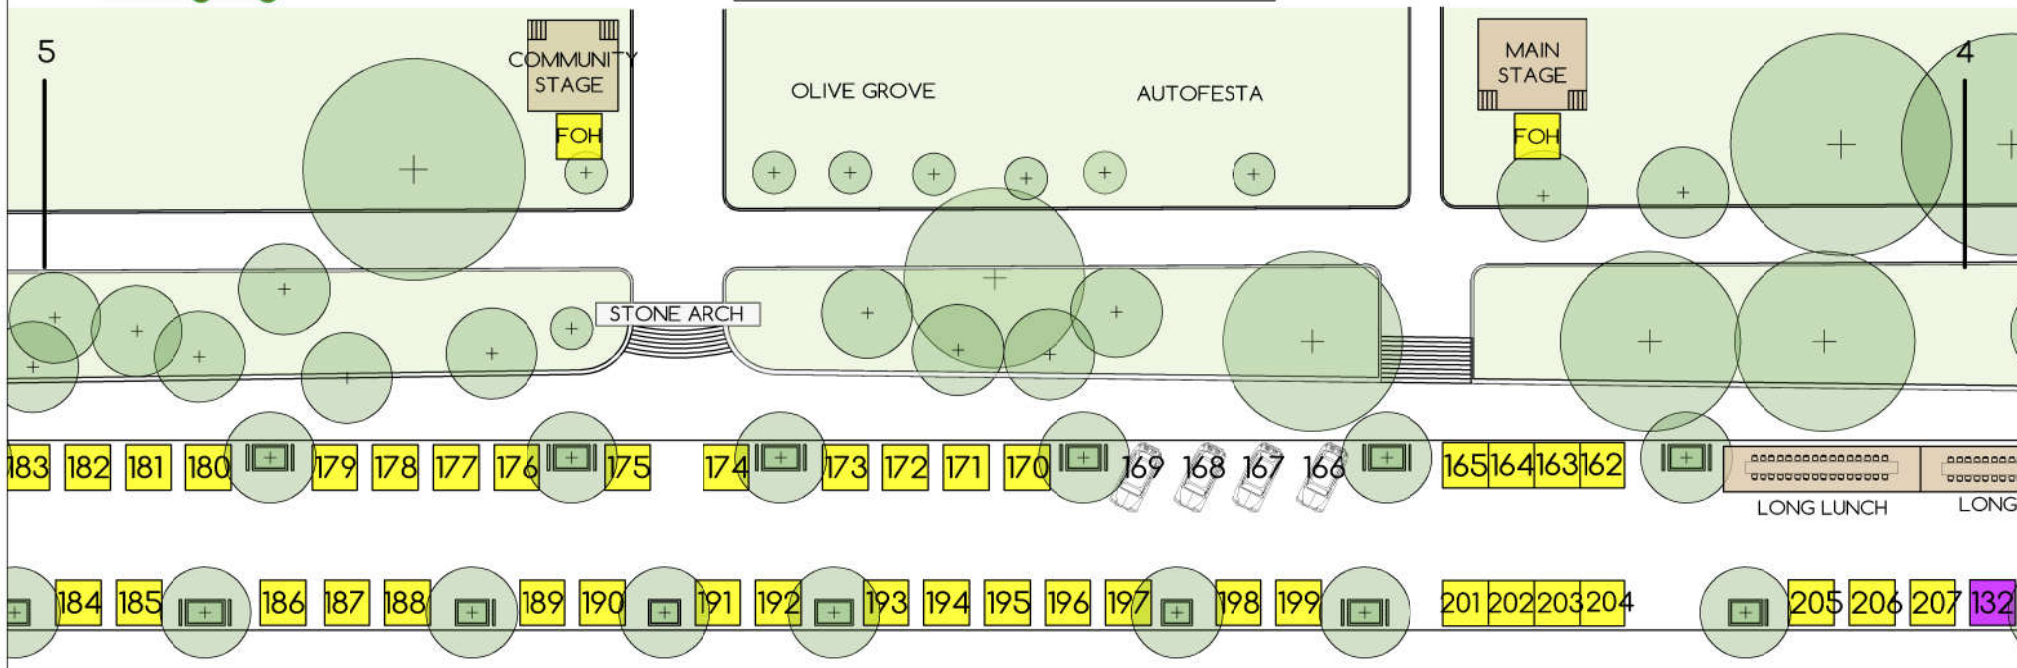

N.B. POWER IS ONLY AVAILABLE ON STALLS 162 - 183



MARIA CHIODO BRIDAL

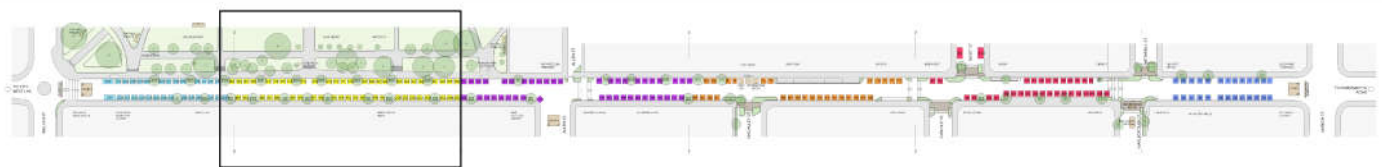

Plans by COINVENTA
Scale 1/500 For A4
October 2017



Plans prepared for Patrick O'Reilly,
IMPACT EXHIBITIONS + EVENTS

