


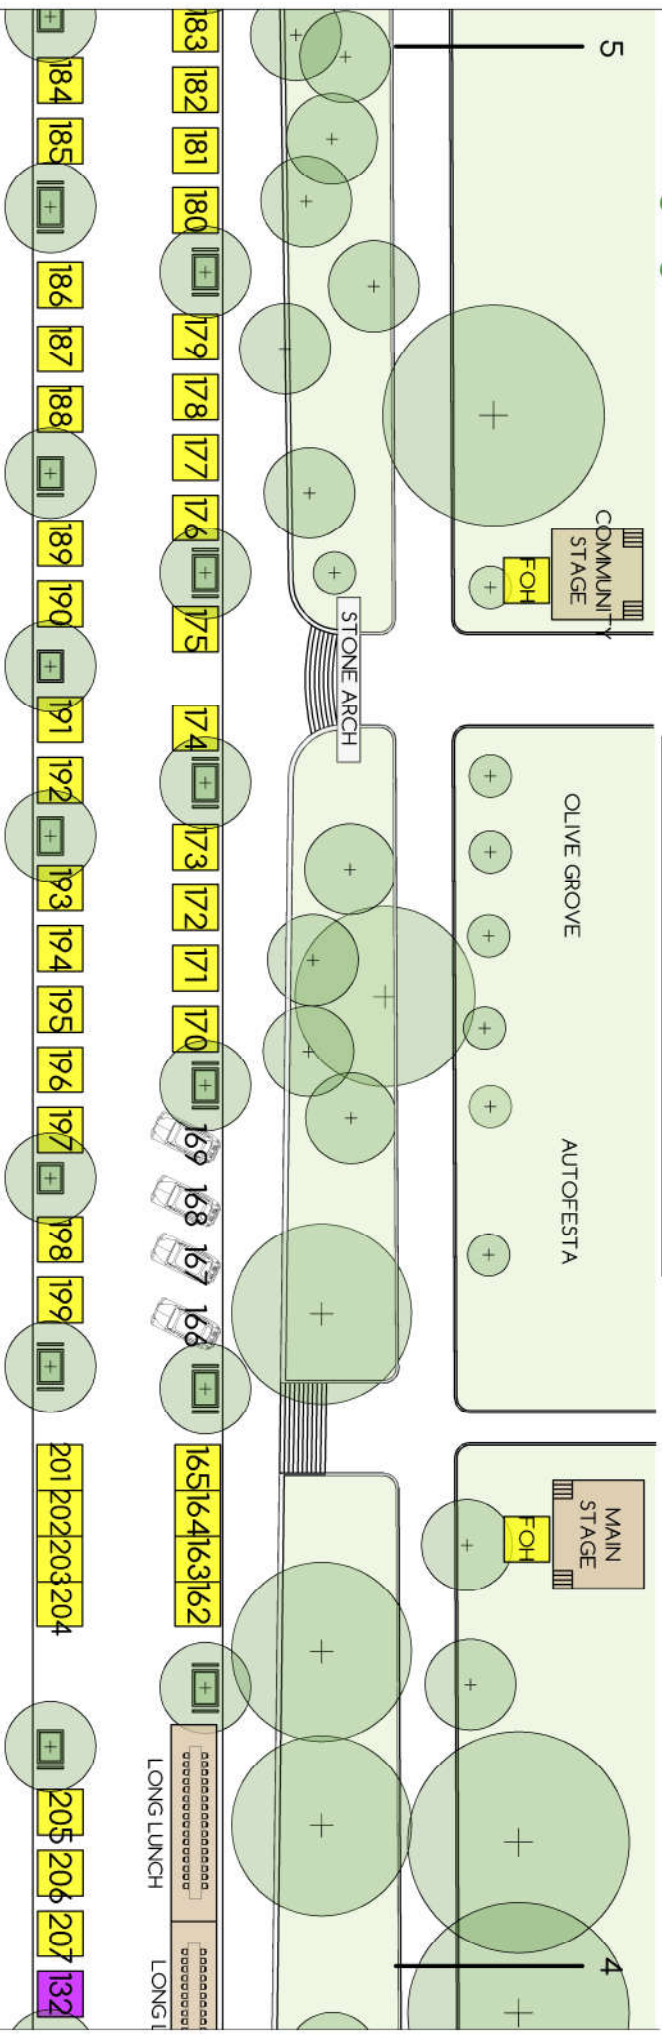

NORTON STREET ITALIAN FESTA SUNDAY OCTOBER 28th 2018, LEICHHARDT, SYDNEY

Site Plan - Section 5 of 5 - Yellow

N.B. POWER IS ONLY AVAILABLE ON STALLS 162 - 183



MARIA CHIODO
BRIDAL



Plans by COINVENTA
Scale 1/500 For A4
January 2018



Plans prepared for Patrick O'Reilly,
IMPACT EXHIBITIONS + EVENTS

