


NORTON STREET ITALIAN FESTA Sunday October 27th 2019

Site Plan - Section 1 of 6 - Blue

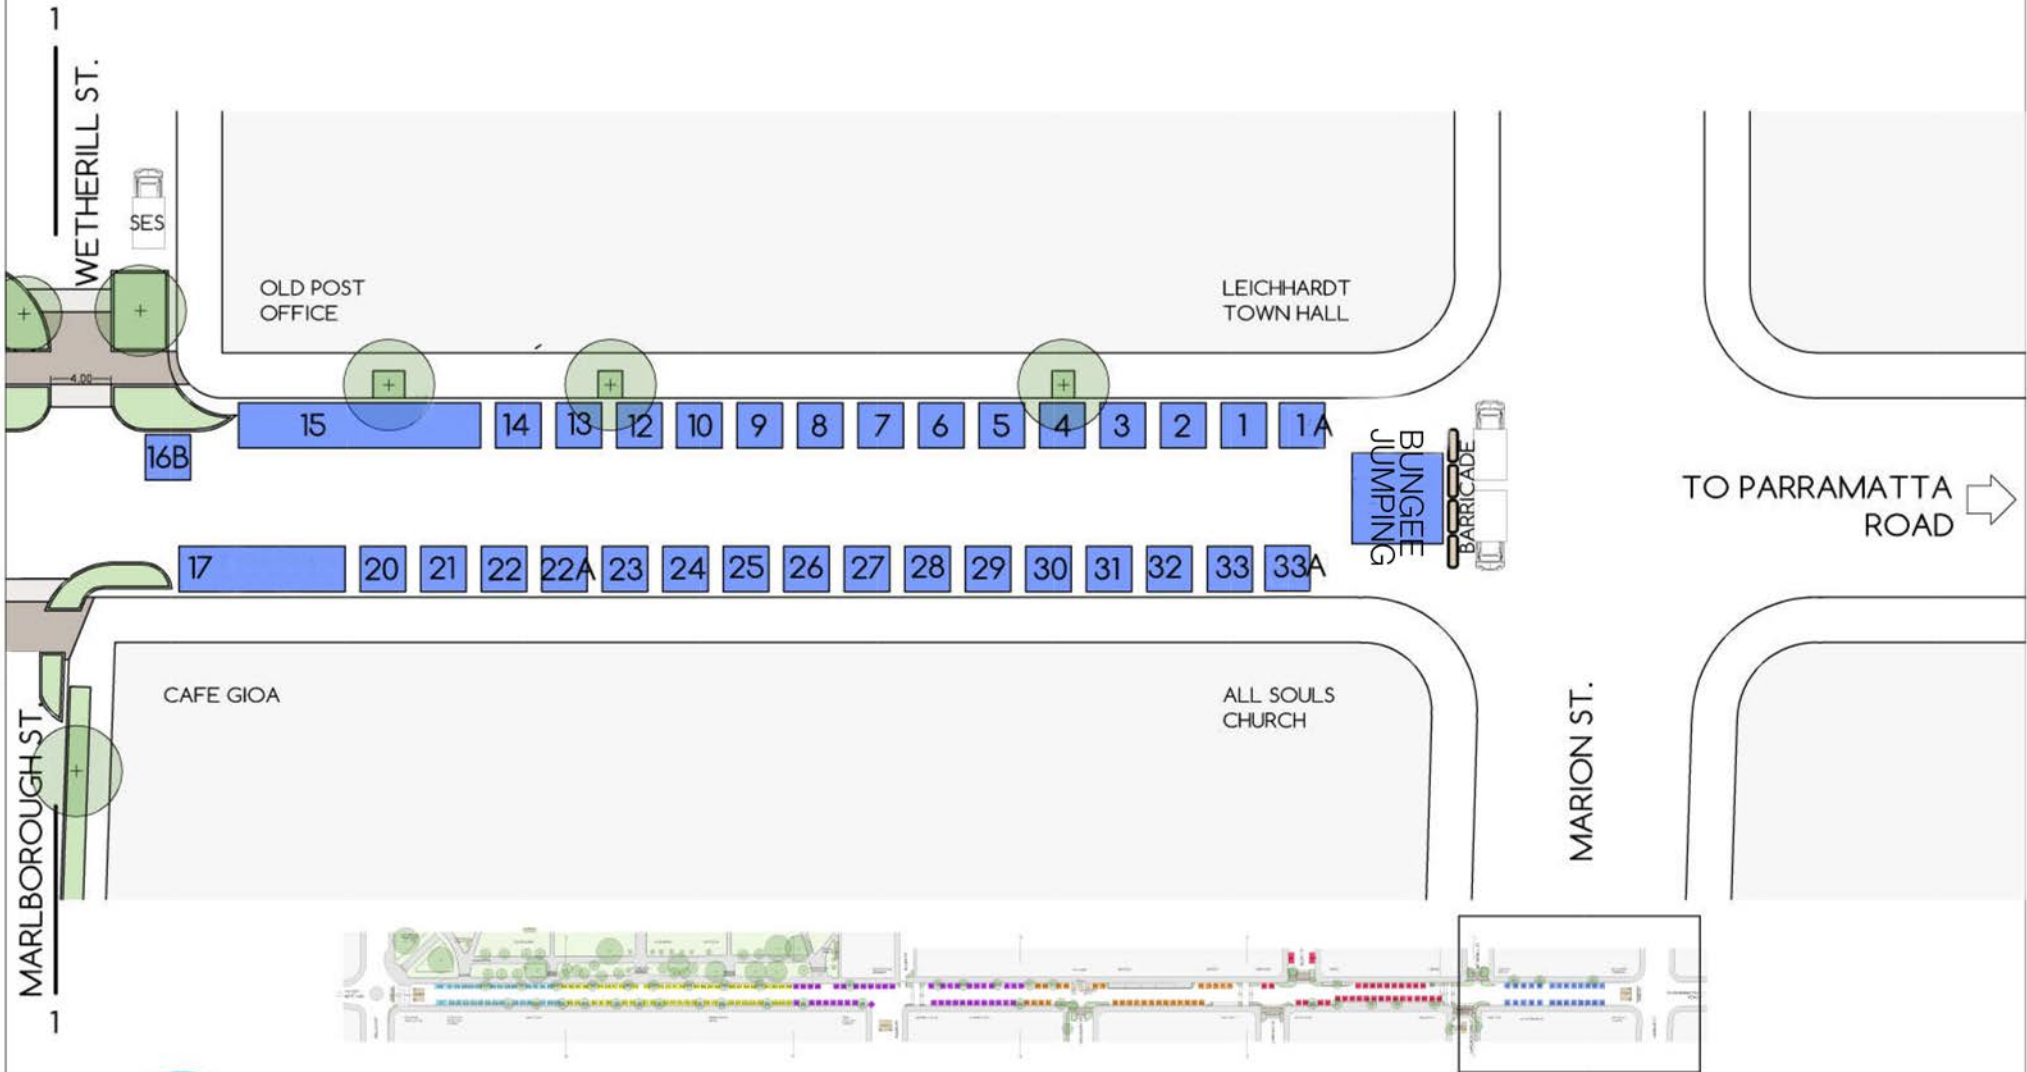

N.B. POWER IS AVAILABLE ON ALL STALLS IN THIS SECTION



Plans by COINVENTA
Scale 1/500 For A4
January 2018



Plans prepared for Patrick O'Reilly,
IMPACT EXHIBITIONS + EVENTS

