


# NORTON STREET ITALIAN FESTA Sunday October 27th 2019

## Site Plan - Section 5 of 5 - Yellow

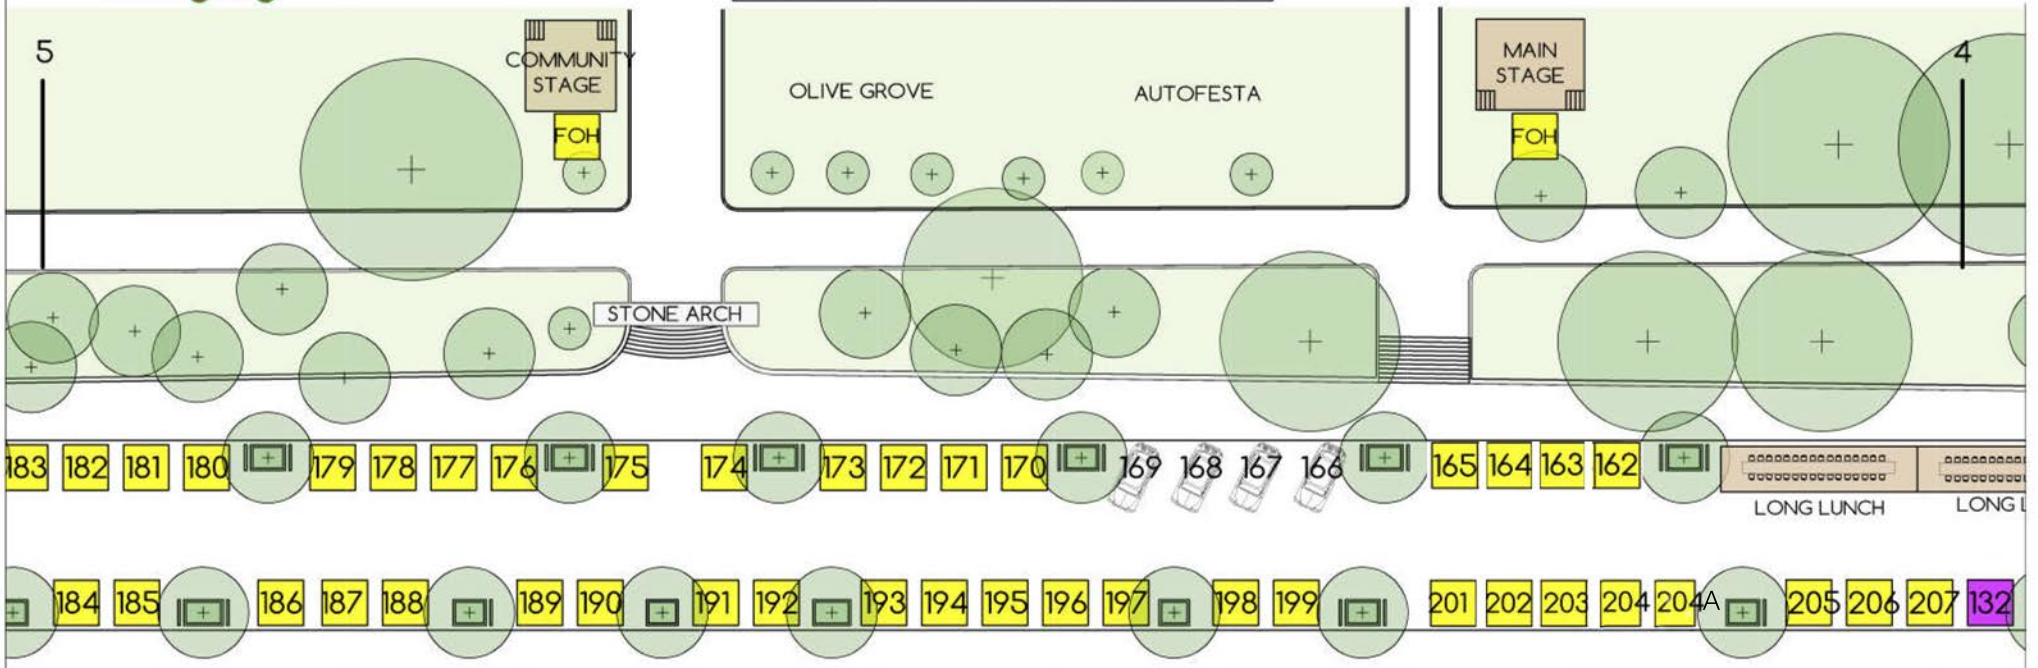

N.B. POWER IS ONLY AVAILABLE ON STALLS 162 - 183



MARIA CHIODO BRIDAL



Plans by COINVENTA  
Scale 1/500 For A4  
January 2018



Plans prepared for Patrick O'Reilly,  
IMPACT EXHIBITIONS + EVENTS

