


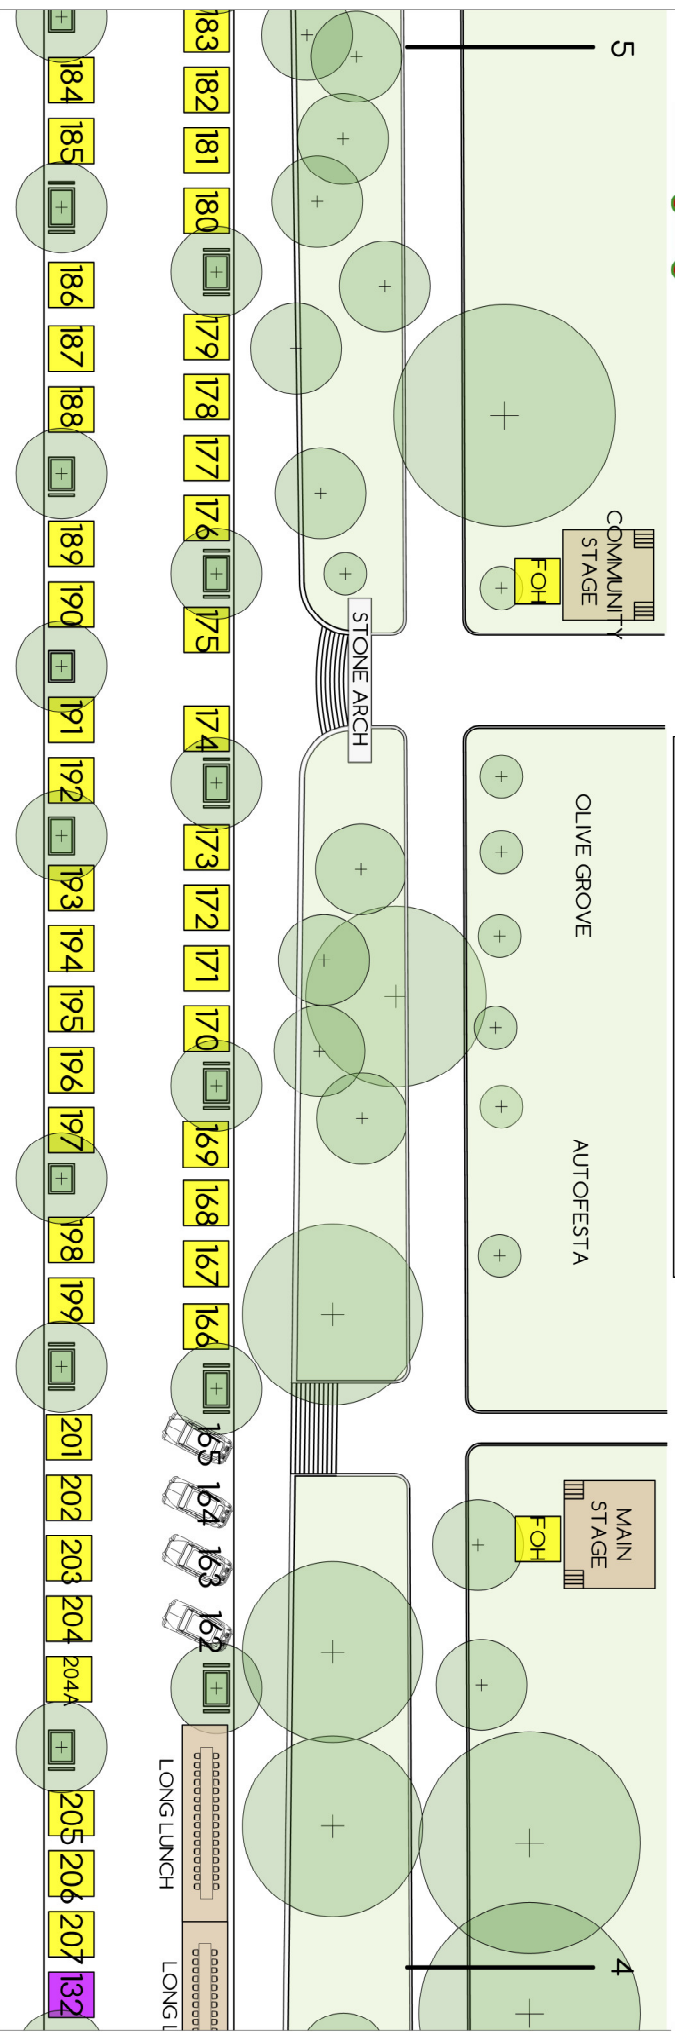

NORTON STREET ITALIAN FESTA SUNDAY OCTOBER 25th 2020, LEICHHARDT, SYDNEY

Site Plan - Section 5 of 6 - Yellow

NB. POWER IS ONLY AVAILABLE ON STALLS 162 - 183



MARIA CHIDO
BRIDAL



Plans by QoL Group
Scale 1/500 For A4
Drawing August 2019



Plans prepared for Patrick O'Reilly,
IMPACT EXHIBITIONS + EVENTS

